


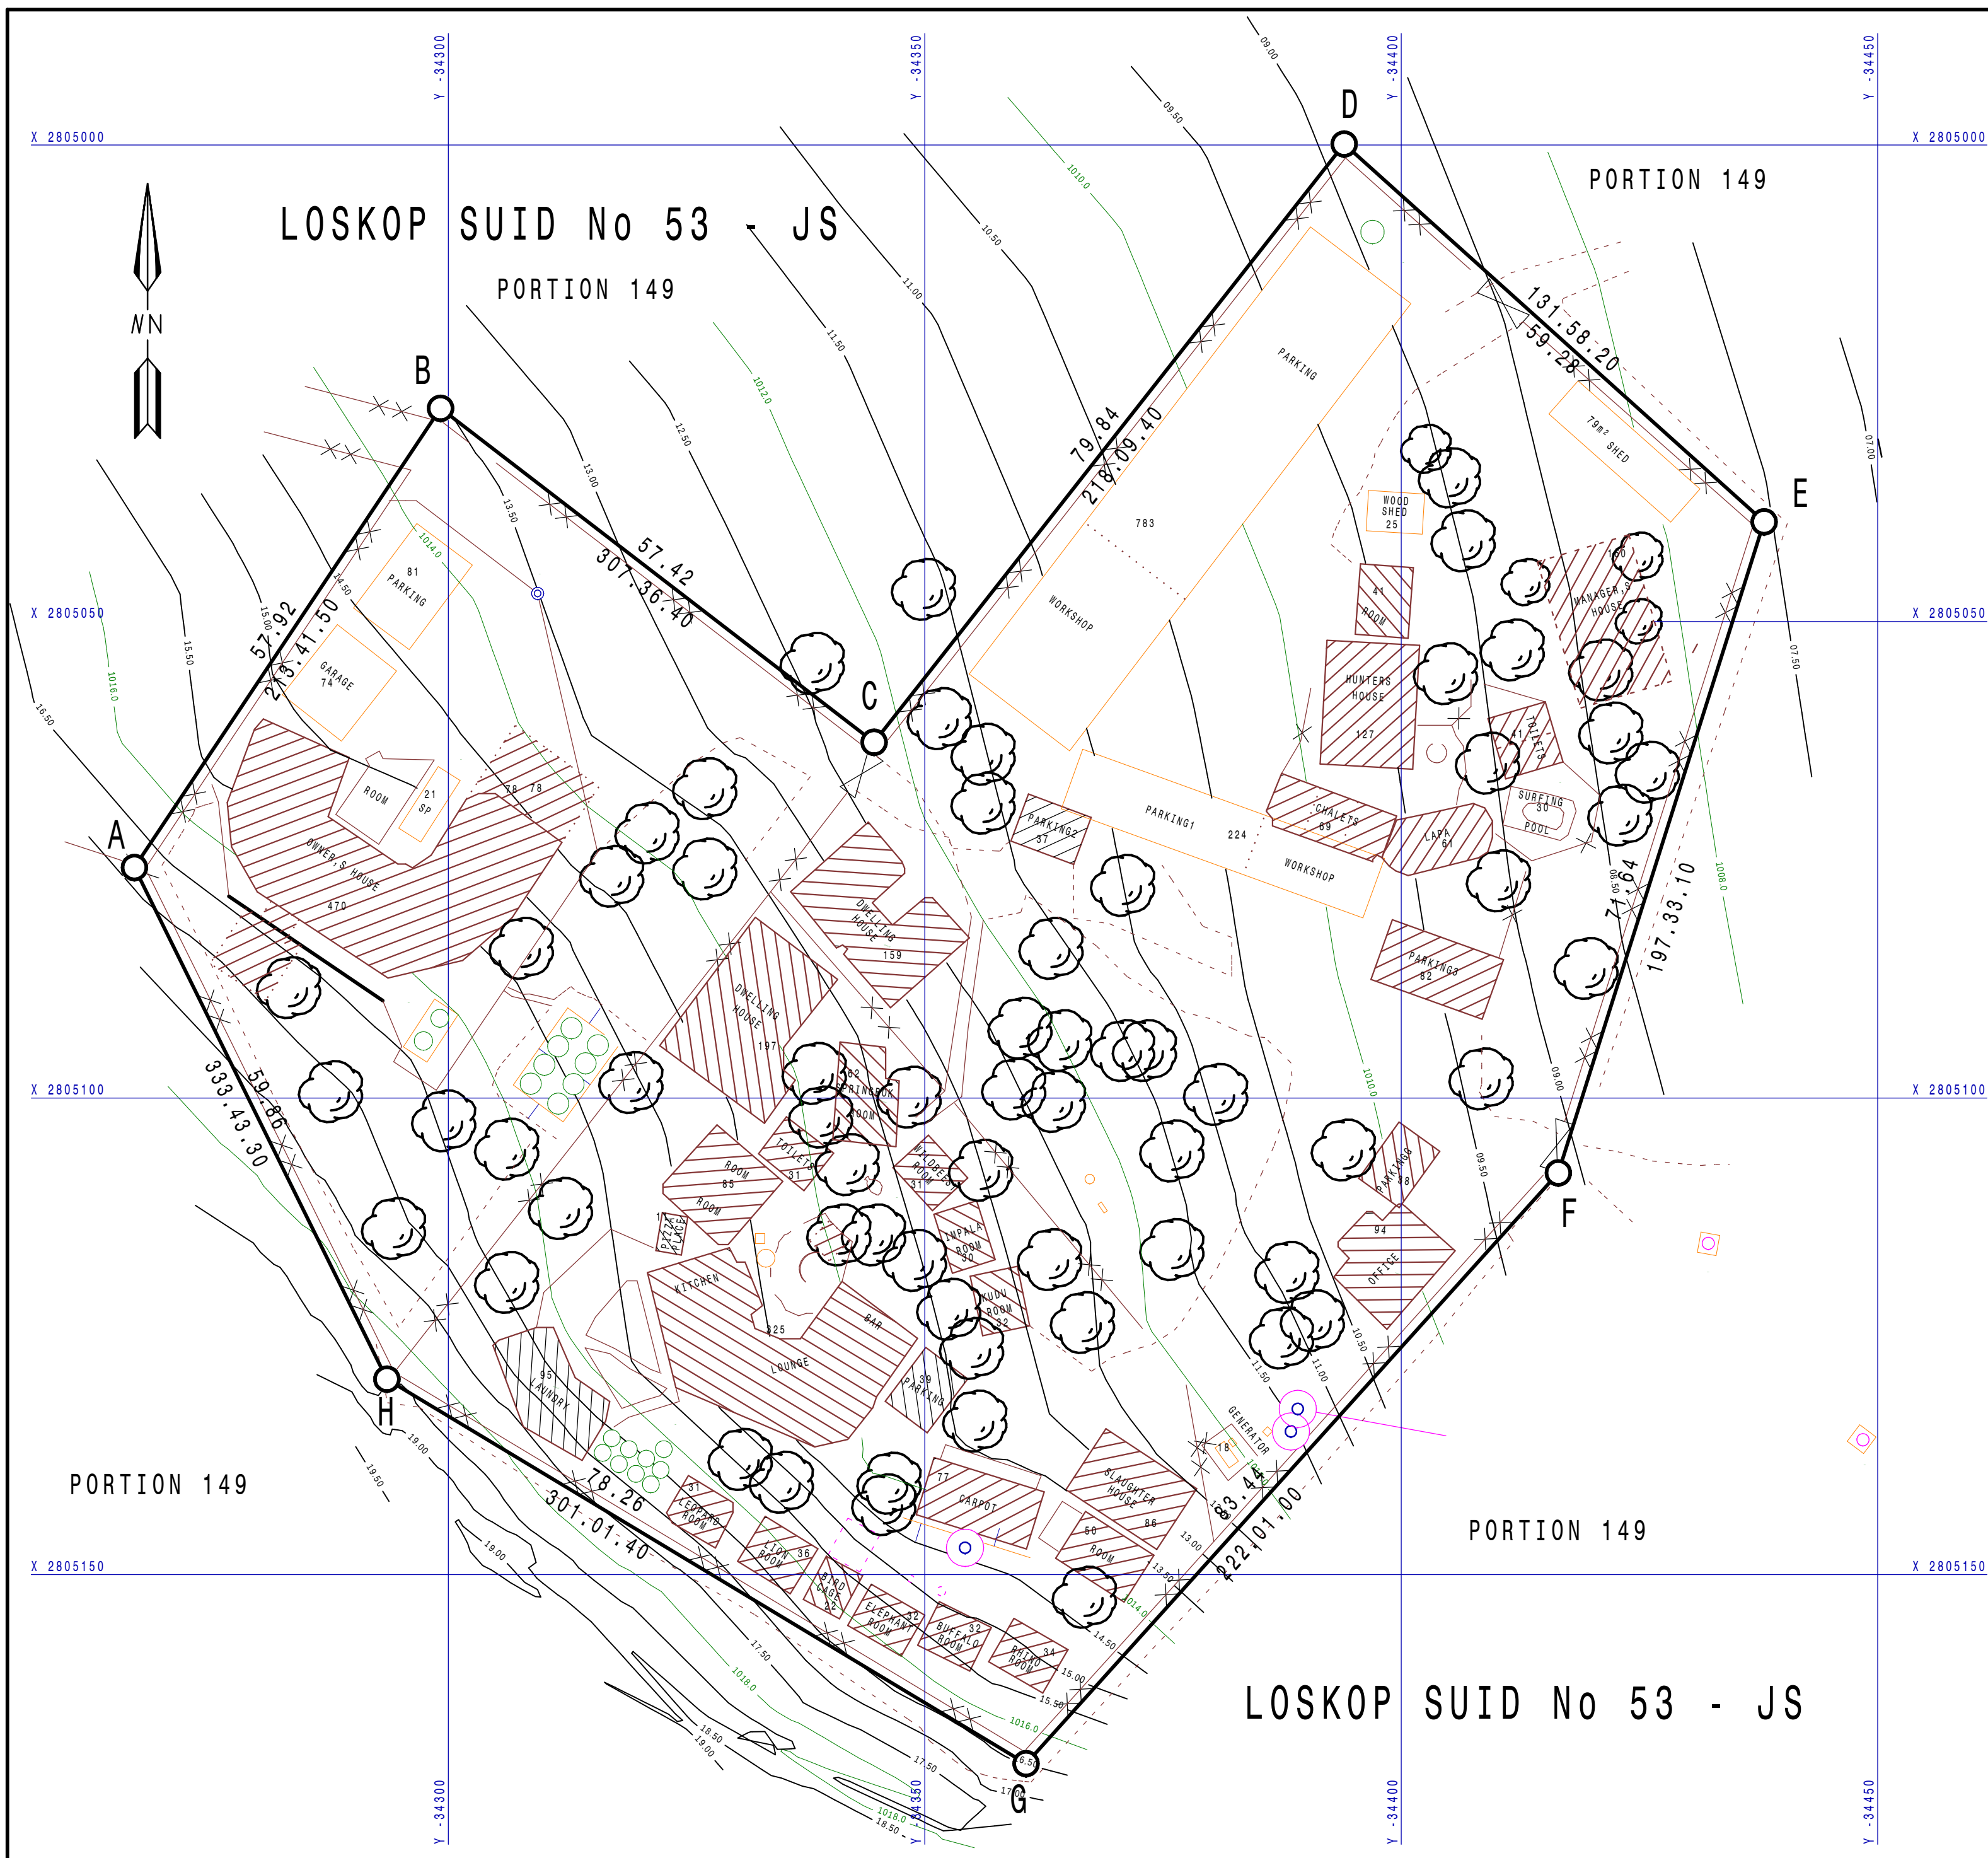

SITE PLAN
OF THE LODGE AREA
SITUATED ON PORTION 149
OF THE FARM

LOSKOP SUID No 53 - JS
 LOCAL MUNICIPALITY : ELIAS MOTSOALEDI
 DISTRICT MUNICIPALITY : SEKHUKHUNE
 LIMPOPO PROVINCE
 SCALE 1 : 500 (A2)

AREA OF EXISTING BUILDINGS

PARKING	783m ²	PARKING3	82m ²
SHED	79m ²	LOUNGE	325m ²
WOOD SHED	25m ²	LAUNDRY	95m ²
HUNTERS HOUSE	127m ²	OWNER'S HOUSE	470m ²
LAPA	61m ²	GARAGE	74m ²
PARKING1	224m ²	PARKING4	81m ²
PARKING2	37m ²	DWELLING HOUSE	197m ²

TOTAL AREA OCCUPIED	3516m ²
TOTAL AREA OF SITE	1,5976 Ha
COVERAGE = 22%	FAR = 0.22

FUTURE DEVELOPMENTS

GRAVEL ROAD

TELEPHONE LINE


TREE

SWIMMING POOL

SP

SURVEYED IN AUGUST 2018

M.P.A. COETSEE GPr LS0105-D
PROFESSIONAL LAND SURVEYOR

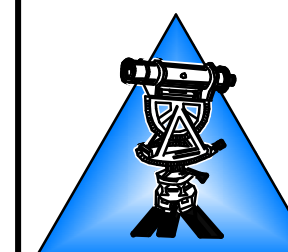

KMC GEOMATICS INC

PROFESSIONAL LAND SURVEYORS / PROFESSIONELE LANDMETERS

10 KRUGER STREET, P.O. BOX 560, GROBLERSDAL, 0470
TEL 013 262 4136 FAX 086 602 4136
admin@kncdeo.co.za martin@kncdeo.co.za

www.kmcgeo.co.za

CADASTRAL-, TOPOGRAPHICAL- & ENGINEERING SURVEYS
SECTIONAL TITLE PRACTITIONER AND TOWNPLANNING

KADASTRALE-, TOPOGRAFIESE- & INGENIEURS OPMETINGS
DEELTITEL PRAKTIJSYN EN DORPSGERIED REPLANNING

COPYRIGHT © 2018 - KMC

K M C
SURVEY & MAPPING
OPMETING & KARTERING