

DIAGRAM FOR CONSOLIDATED TITLE

SIDES metres		ANGLES OF DIRECTION		CO-ORDINATES Y System: WG 29° X			S.G. No.
				Constants 0.00		0.00	Approved for SURVEYOR GENERAL
A B	249.92	307.50.40	A	-43 357.34	+2 797 367.46		
B C	11.12	41.34.30	B	-43 554.70	+2 797 520.79		
C D	52.37	54.29.10	C	-43 547.32	+2 797 529.11		
D E	5.27	67.07.50	D	-43 504.69	+2 797 559.53		
E F	78.76	78.22.30	E	-43 499.83	+2 797 561.58		
F G	5.18	67.59.40	F	-43 422.69	+2 797 577.45		
G H	47.96	56.14.20	G	-43 417.89	+2 797 579.39		
H J	80.31	40.03.20	H	-43 378.02	+2 797 606.04		
J K	5.31	26.51.20	J	-43 326.34	+2 797 667.51		
K L	6.90	15.55.30	K	-43 323.94	+2 797 672.25		
L M	36.12	4.46.30	L	-43 322.05	+2 797 678.88		
M N	76.21	352.16.40	M	-43 319.04	+2 797 714.88		
N P	107.00	344.20.00	N	-43 329.28	+2 797 790.39		
P Q	5.24	329.14.30	P	-43 358.18	+2 797 893.42	SHEET 1 OF 4	
Q R	65.38	316.50.30	Q	-43 360.86	+2 797 897.92	PRESCRIBED IN TERMS OF ACT 70/1970 CONSENT No. 51857	
R S	6.02	351.09.00	R	-43 405.58	+2 797 945.62		
S T	60.81	10.18.20	S	-43 406.51	+2 797 951.56		
T U	5.32	2.55.50	T	-43 395.63	+2 798 011.39	SPLUM BY-LAW, 2016 SECTION 69	
U V	6.25	357.32.30	U	-43 395.36	+2 798 016.70		
V W	240.29	345.19.40	V	-43 395.63	+2 798 022.94		
W Y	90.55	0.26.20	W	-43 456.50	+2 798 255.39		
Y Z	237.21	340.46.50	Y	-43 455.80	+2 798 345.94		
Z A1	201.22	356.25.40	Z	-43 533.89	+2 798 569.93		
A1 B1	127.08	356.46.40	A1	-43 546.42	+2 798 770.76		
B1 C1	79.38	338.15.30	B1	-43 553.57	+2 798 897.64		
C1 D1	119.15	19.47.00	C1	-43 582.97	+2 798 971.37		
D1 E1	146.85	2.57.00	D1	-43 542.64	+2 799 083.49		
E1 F1	173.24	84.27.20	E1	-43 535.08	+2 799 230.15		
F1 G1	85.95	84.32.00	F1	-43 362.65	+2 799 246.88		
G1 H1	82.92	183.41.40	G1	-43 277.09	+2 799 255.07		
H1 J1	80.77	177.03.20	H1	-43 282.43	+2 799 172.33		
J1 K1	123.39	166.52.20	J1	-43 278.29	+2 799 091.66		
CONTINUES ON SHEET 2							
The figure A B C D E F G H J K L M N P Q R S T U V W Y Z A1 B1 C1 D1 E1 F1 G1 H1 J1 K1 L1 M1 N1 P1 Q1 R1 S1 T1 U1 V1 W1 Y1 Z1 A represents 65,5001 hectares of land being PORTION 441 of the farm LOSKOP SUID No. 53 - JS (Comprising components 1 and 2 as listed on Sheet 2)							
LOCAL MUNICIPALITY: ELIAS MOTSOALEDI DISTRICT MUNICIPALTY: SEKHUKHUNE LIMPOPO PROVINCE Surveyed in APRIL 2008 and FEBRUARY 2017 by me M.P.A. COETSEE PLS 0105-D Professional Land Surveyor							
This diagram is annexed to No.		The original diagram are listed on sheet 2.			File No. S.R. No. G.P. Comp. JS-3B		
Registrar of Deeds PRETORIA							

DIAGRAM FOR CONSOLIDATED TITLE

PORTION 441

of the farm

LOSKOP SUID No. 53 - JS

S . G . No .

Approved

for
SURVEYOR
GENERAL

SHEET 2 OF 4

CONTINUES FROM SHEET 1

K1	L1	628.68	160.34.30	K1	-43	250.26	+2	798	971.50
L1	M1	200.44	349.19.50	L1	-43	041.17	+2	798	378.61
M1	N1	206.06	160.32.30	M1	-43	078.28	+2	798	575.58
N1	P1	85.56	160.48.10	N1	-43	009.64	+2	798	381.29
P1	Q1	105.38	165.39.40	P1	-42	981.50	+2	798	300.48
Q1	R1	49.53	172.14.50	Q1	-42	955.40	+2	798	198.38
R1	S1	48.55	180.55.40	R1	-42	948.72	+2	798	149.31
S1	T1	42.72	176.13.20	S1	-42	949.51	+2	798	100.77
T1	U1	67.74	187.45.00	T1	-42	946.69	+2	798	058.14
U1	V1	49.69	191.26.20	U1	-42	955.83	+2	797	991.02
V1	W1	46.82	196.23.30	V1	-42	965.68	+2	797	942.32
W1	Y1	67.38	203.16.50	W1	-42	978.89	+2	797	897.40
Y1	Z1	434.05	216.13.30	Y1	-43	005.53	+2	797	835.51
Z1	A	151.61	218.57.20	Z1	-43	262.02	+2	797	485.36

TRIGONOMETRICAL BEACONS

132	LOS 3		- 44	424.47	+2	800	992.21
266	LOS 28		- 40	564.87	+2	797	143.35

DESCRIPTION OF BEACONS

A, C1, D1, E, E1, G, G1, M, N1, P1, Q1		Iron Standard and cairn
R1, S1, T1, U1, V1, W1, Y1, Z, Z1		Iron Standard and cairn
A1, B1, F1, H1, J1, K1, M1		16mm Iron peg and cairn
B, R, S, T, U, V, W, Y		Concrete fencepost
C, D, F, H, J, K, L, L1, N, P, Q		Rail Section Fencepost

COMPONENTS

1. The figure A B C D E F G H J K L M N P Q R S T U V W Y a L1 M1 N1
P1 Q1 R1 S1 T1 U1 V1 W1 Y1 Z1 A represents
PORTION 440 of the farm LOSKOP SUID No. 53 - JS
Vide Diagram S.G. No.
Deed of Transfer No.
2. The figure L1 a Y Z A1 B1 C1 D1 E1 F1 G1
H1 J1 K1 L1 represents
PORTION 250 of the farm LOSKOP SUID No. 53 - JS
Vide Diagram S.G. No. A 8233/1985
Deed of Transfer No. T 6419/1988

LOCAL MUNICIPALITY: ELIAS MOTSOALEDI

DISTRICT MUNICIPALITY: SEKHUKHUNE

LIMPOPO PROVINCE

Surveyed in APRIL 2008 and FEBRUARY 2017 by me

M.P.A. COETSEE PLS 0105-D
Professional Land Surveyor

DIAGRAM FOR CONSOLIDATED TITLE

PORTION 441
of the farm
LOSKOP SUID No. 53 - JS


S.G. No.

Approved

for
SURVEYOR
GENERAL

SHEET 3 OF 4

SCALE 1 : 10 000

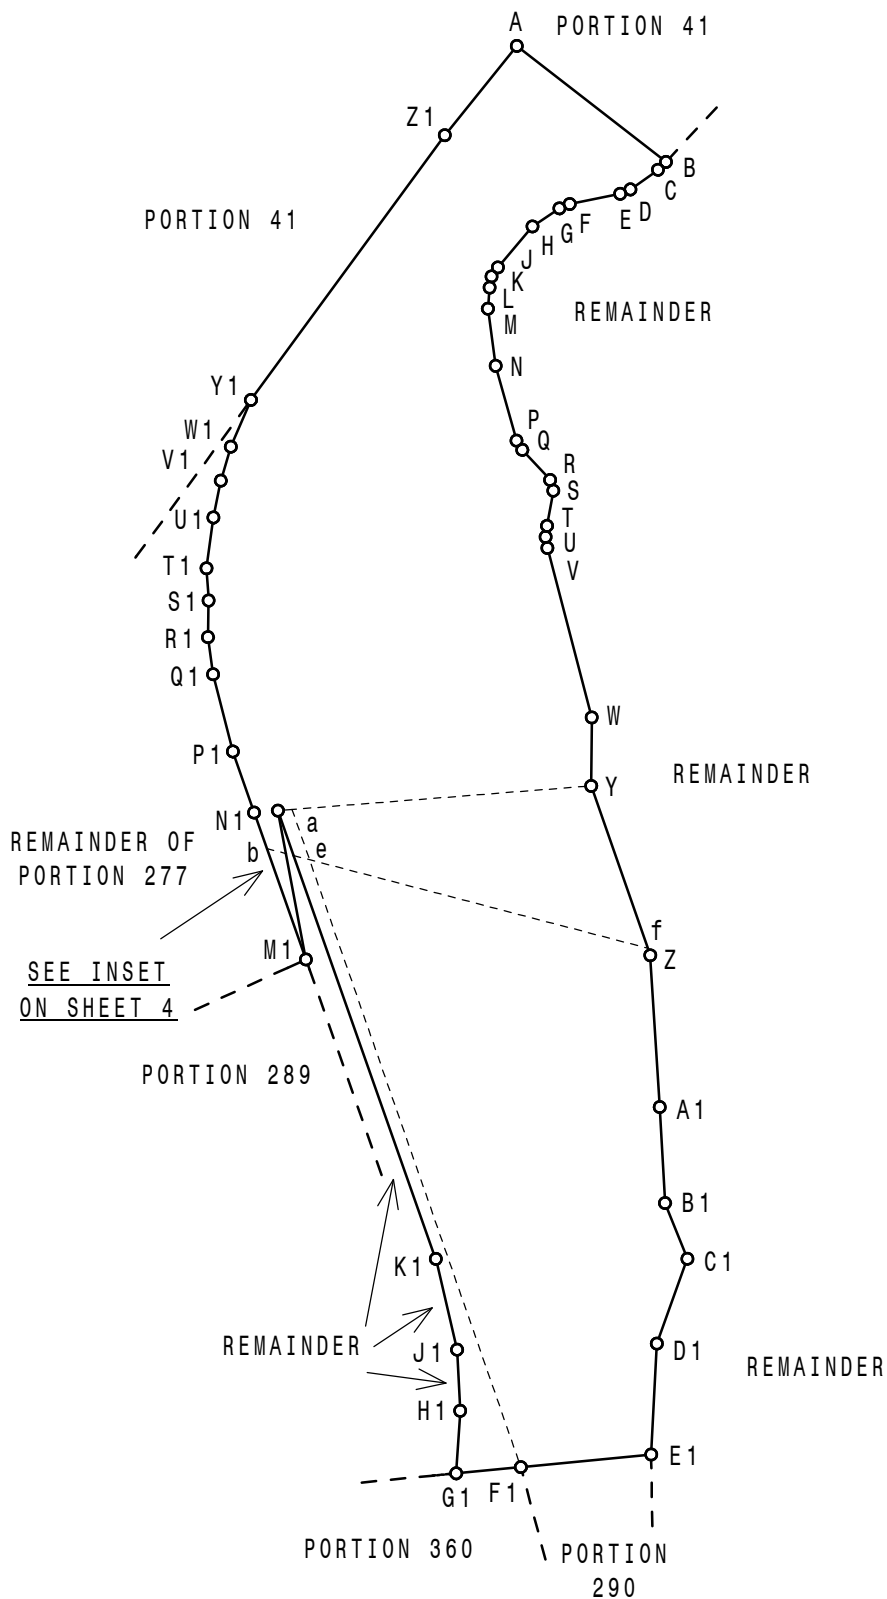

LOCAL MUNICIPALITY: ELIAS MOTSOALEDI
DISTRICT MUNICIPALITY: SEKHUKHUNE
LIMPOPO PROVINCE
Surveyed in APRIL 2008 and FEBRUARY 2017 by me

M.P.A. COETSEE PLS 0105-D
Professional Land Surveyor

DIAGRAM FOR CONSOLIDATED TITLE

PORTION 441
of the farm
LOSKOP SUID No. 53 - JS


S.G. No.

Approved

for
SURVEYOR
GENERAL

SHEET 4 OF 4

INSET SCALE 1 : 2500

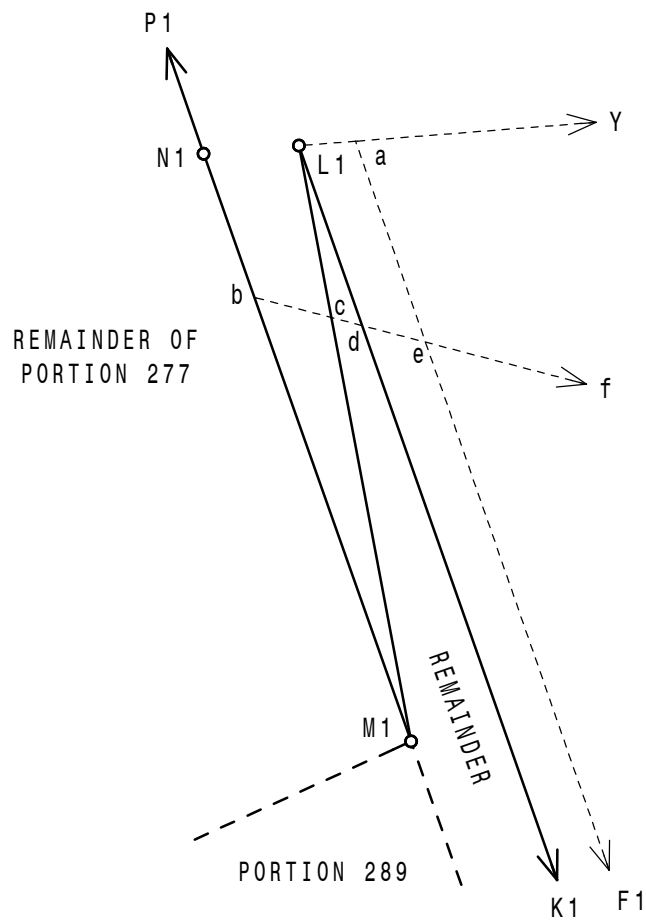

KMC SURVEYS & MAPPING
013 262 4136

LOCAL MUNICIPALITY: ELIAS MOTSOALEDI
DISTRICT MUNICIPALITY: SEKHUKHUNE
LIMPOPO PROVINCE

Surveyed in APRIL 2008 and FEBRUARY 2017 by me

M.P.A. COETSEE PLS 0105-D
Professional Land Surveyor