


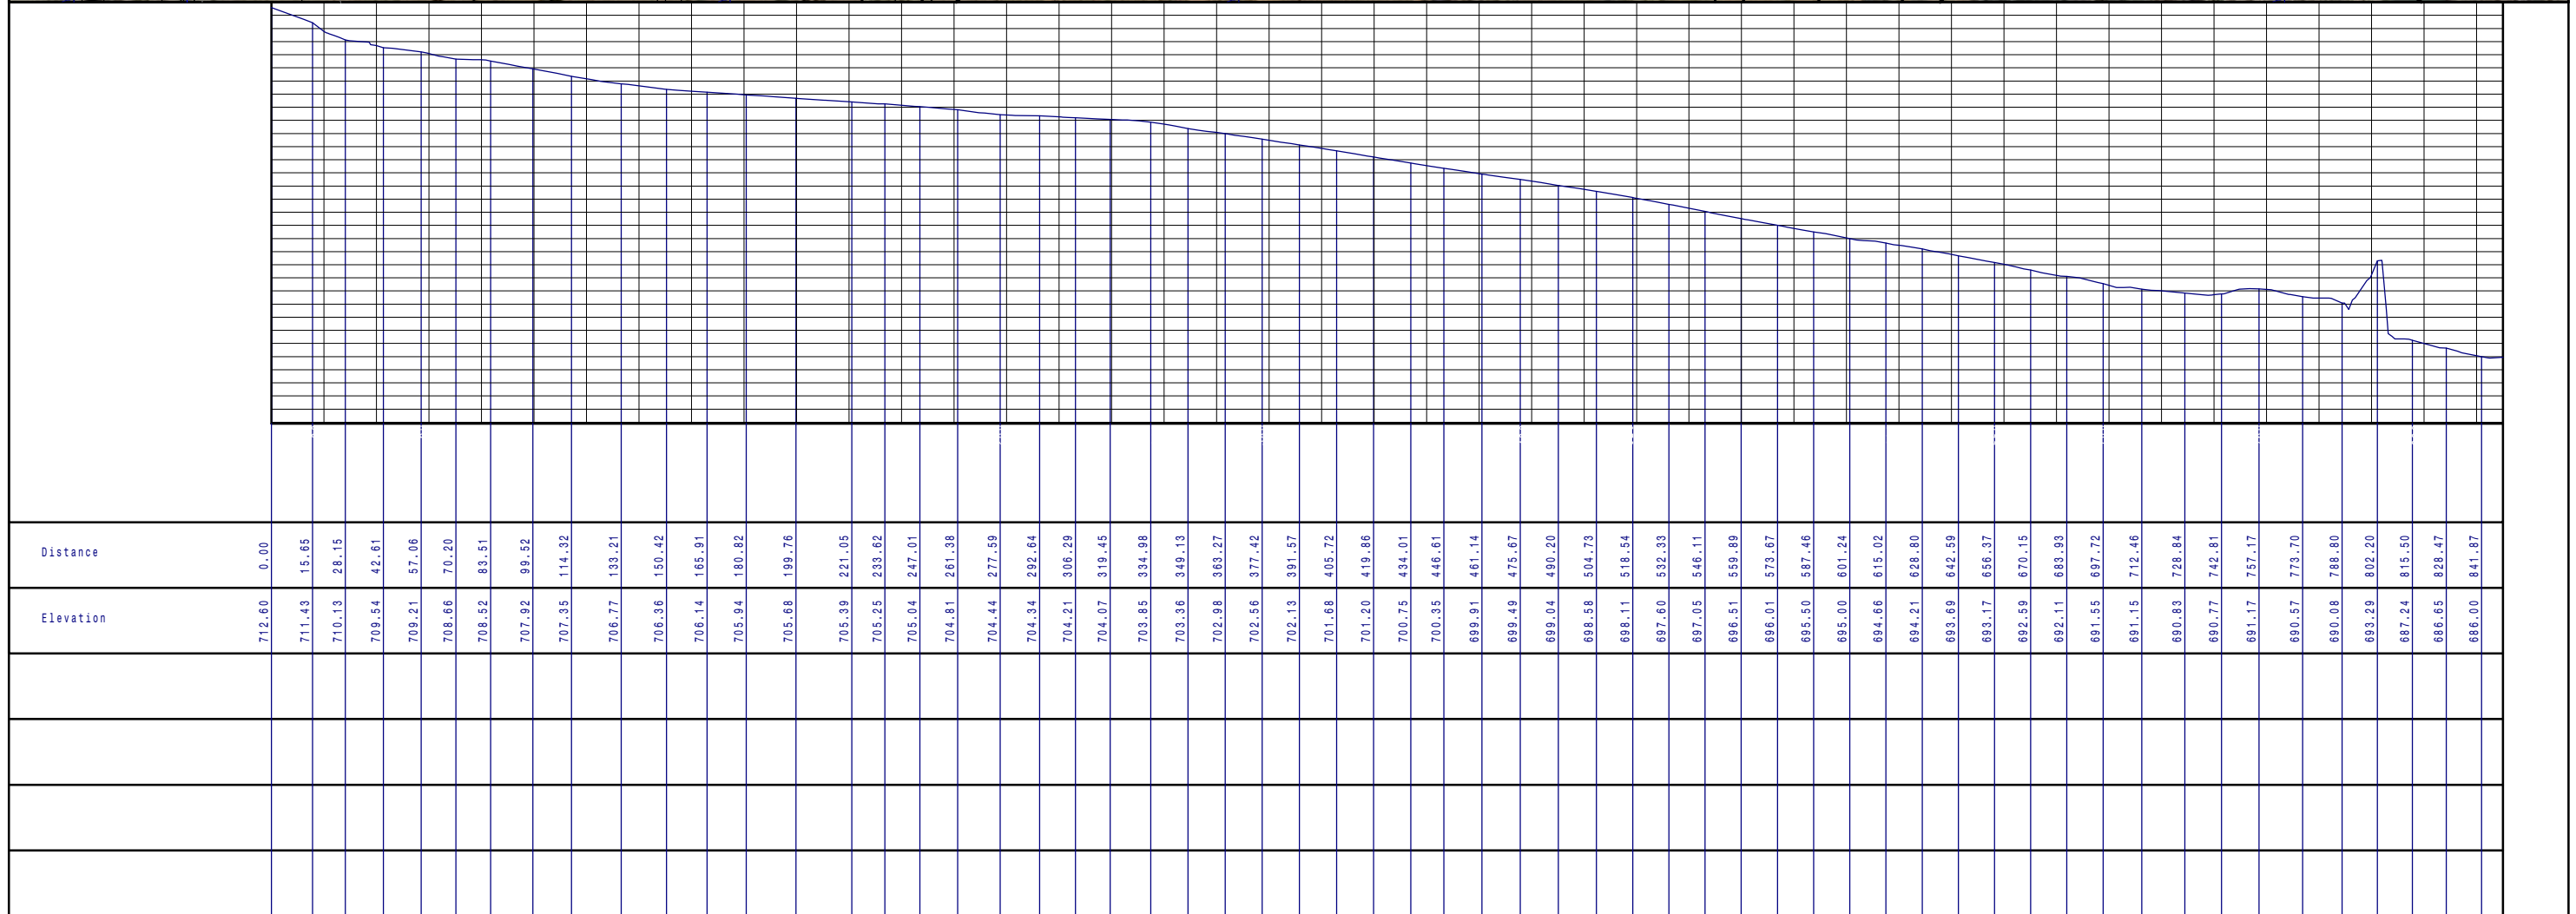

COORDINATES						DATE	DESCRIPTION	APPROVED	CLIENT	DRAWING TITLE	PROJECT	DESIGN CONSULTANT	DRAWN	CHECKED	DATE
0	67460.44	2729137.03	708.03	67100.09	2728662.51				SEKHUKUNE DISTRICT MUNICIPALITY	LONGITUDINAL SECTION CH 0 - CH 840 PHASE 4C 500DIA	CONTRACT LPR 012 MOOIHOEK TUBATSE BULK WATER SUPPLY PHASE 4C	 TUBATSE CONSULTING	JVR	JVR	SEPTEMBER 2013
963	67049.16	2728494.43	792.66	67161.61	2728604.40			 PRIVATE BAG X 8611 GROBLERSDAL 0470	DESIGN				CHECKED	SCALE	
70.21	67390.67	2729129.20	803.99	67162.54	2728593.10				JVR				JVR	HOR 1 : 2500 VERT 1 : 500	
81.56	67391.94	2729117.91							APPROVED				DATE	REVISION	
150.42	67323.51	2729110.22											0		
247.01	67333.94	2729014.19													
265.07	67336.79	2728996.36													
283.26	67341.45	2728978.78													
301.36	67347.81	2728961.84													
319.45	67355.84	2728945.62													
329.02	67360.92	2728937.51													
													DRAWING No.		

