



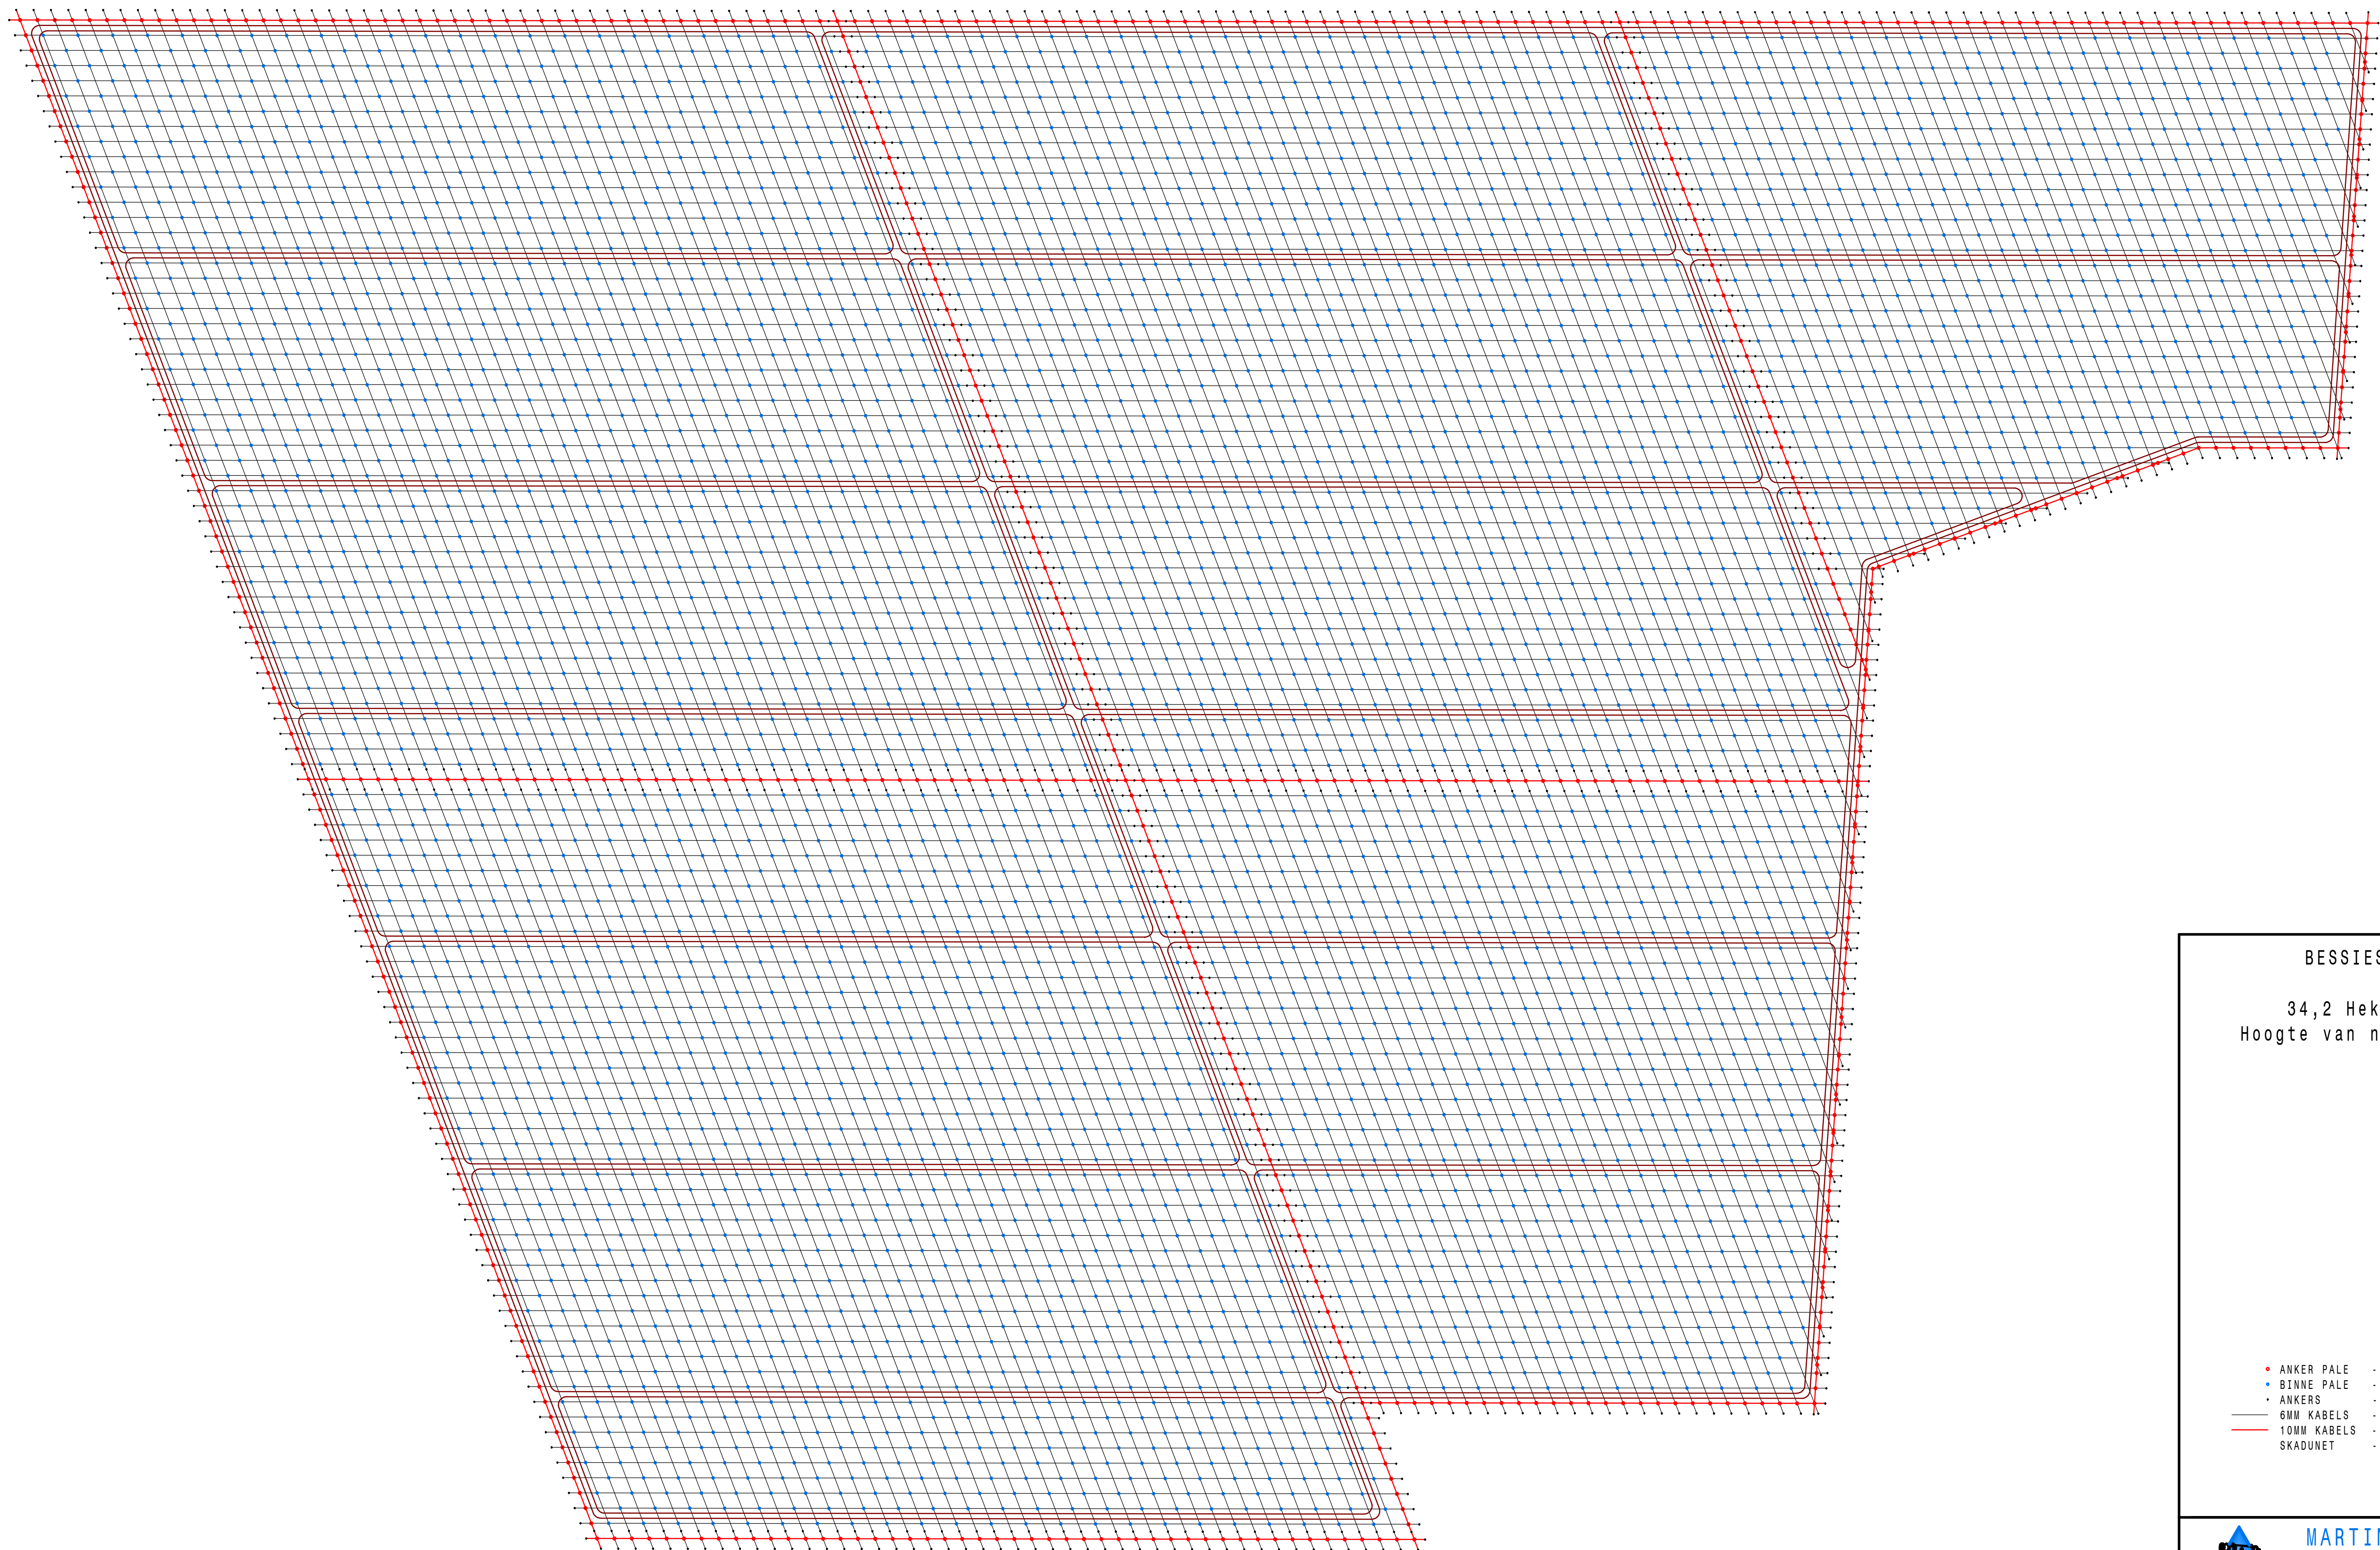

BESSIES 3

34,2 Hektaar
Hoogte van net - 4 m

- ANKER PALE - 687
- BINNE PALE - 4507
- ANKERS - 959
- 6MM KABELS - 118 KM
- 10MM KABELS - 4.1 KM
- SKADUNET - 58 KM

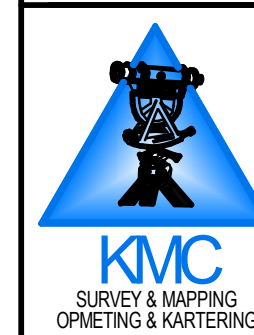

MARTIN COETSEE
LAND SURVEYOR / LANDMETER

10 KNUDER STREET, P.O. BOX 560, GROOTERDOL, 0470
TEL 013 262 4198 FAX 086 690 4198
WWW.KMCOETSEE.CO.ZA

KMCOETSEE
SURVEY & MAPPING
OPMETTING & KARTERING

CADASTRAL - TOPOGRAPHICAL - & ENGINEERING SURVEYS
SECTIONAL TITLE PRACTITIONER, TOWN PLANNING
KADASTRALE - TOPOGRAFIESE - & INGENIEURS OPMETTINGS
DEELTITEL PRAKTYSYN, DORPSGEDEE REPLANNING