


NEIL CALITZ
SCALE 1: 600 (A0)

HIERDIE ONTWERP IS GEDOEN VOLGENS DIE KLIENT SE SPESIFIKASIES VIR DIE
DOEL VAN "PLAN HOEVEELHEDE" EN DIE MERK VAN PAAL- EN ANKER POSISIES.
DERHALWE WORD GEEN VERANWOORDELIKEID GENEEM VIR DIE KONSTRUKSIE NIE.

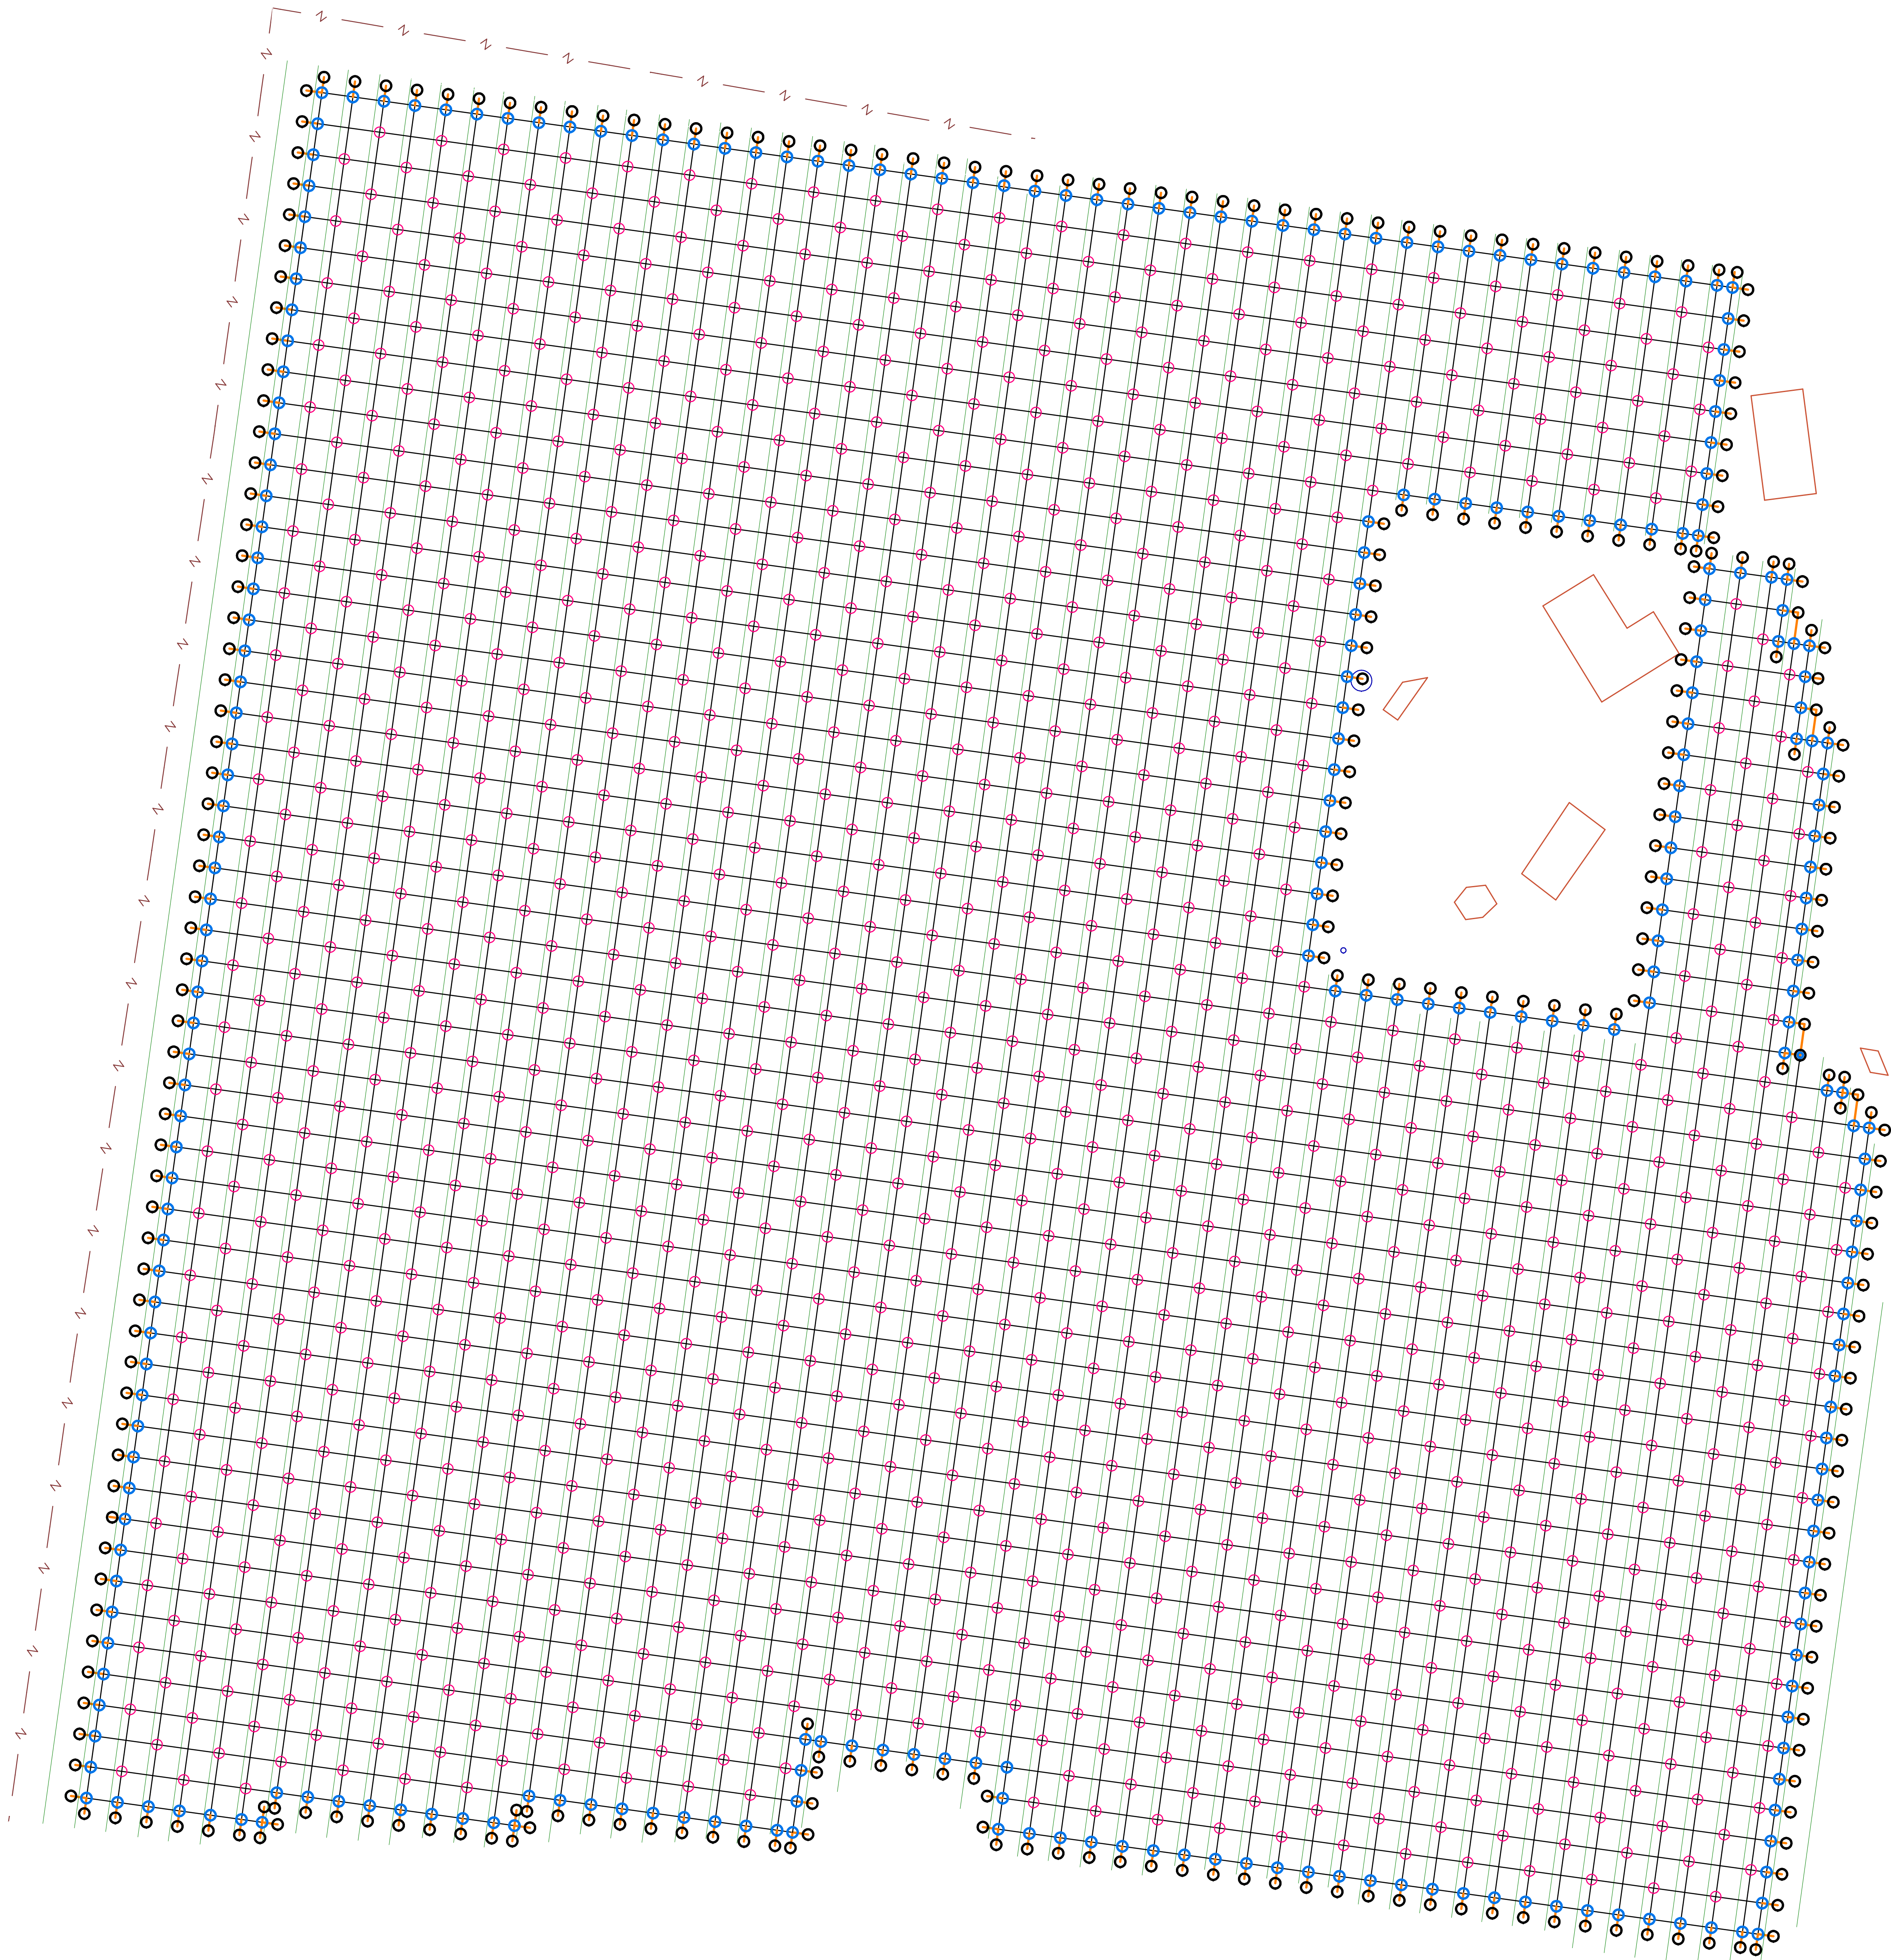

KMC GEOMATICS INC.
LAND SURVEYORS / LANDMETERS

10 KRUGER STREET, P.O. BOX 560, GROBLERSDAL, 0470
TEL 013 262 4136 FAX 086 602 4136
admin@kmcgeo.co.za martin@kmcgeo.co.za

www.kmcgeo.co.za

KMC
SURVEY & MAPPING
OPMETING & KARTERING

CADASTRAL-, TOPOGRAPHICAL- & ENGINEERING SURVEYS
SECTIONAL TITLE PRACTITIONER, TOWN PLANNING
KADASTRALE-, TOPOGRAFIESE- & INGENIEURS OPMETINGS
DEELTITEL PRAKTISYN, DORPSGEBIED BEPLANNING

COPIE RIGHT © KMC GEOMATICS INC 2019

LEGENDE

- ANKER STUMPS
- ANKER PAAL
- BINNE PAAL
- 12MM *6M ANKER KABEL
- 12MM *3M ANKER KABEL

HOEVEELHEDE

HEKTAAR	=9,52 Ha
150mmX175mm ANKER PALE	=274
ANKER STUMPS	=288
12mm ANKER KABEL	=2630m
6mm KABEL	=31363m
100mmX125mm BINNE PALE	=1201
3,0m NET	=312m
6,0m NET	=15312m